



EXHIBIT B

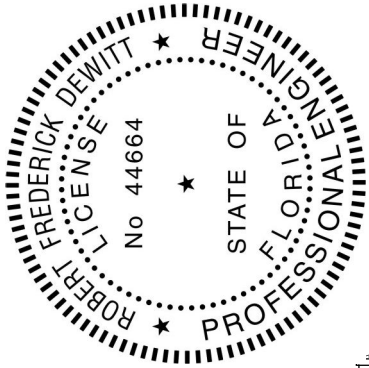

Digitally signed by ROBERT DEWITT
Date: 2023.05.23 16:21:05 -04'00'

ROBERT DEWITT

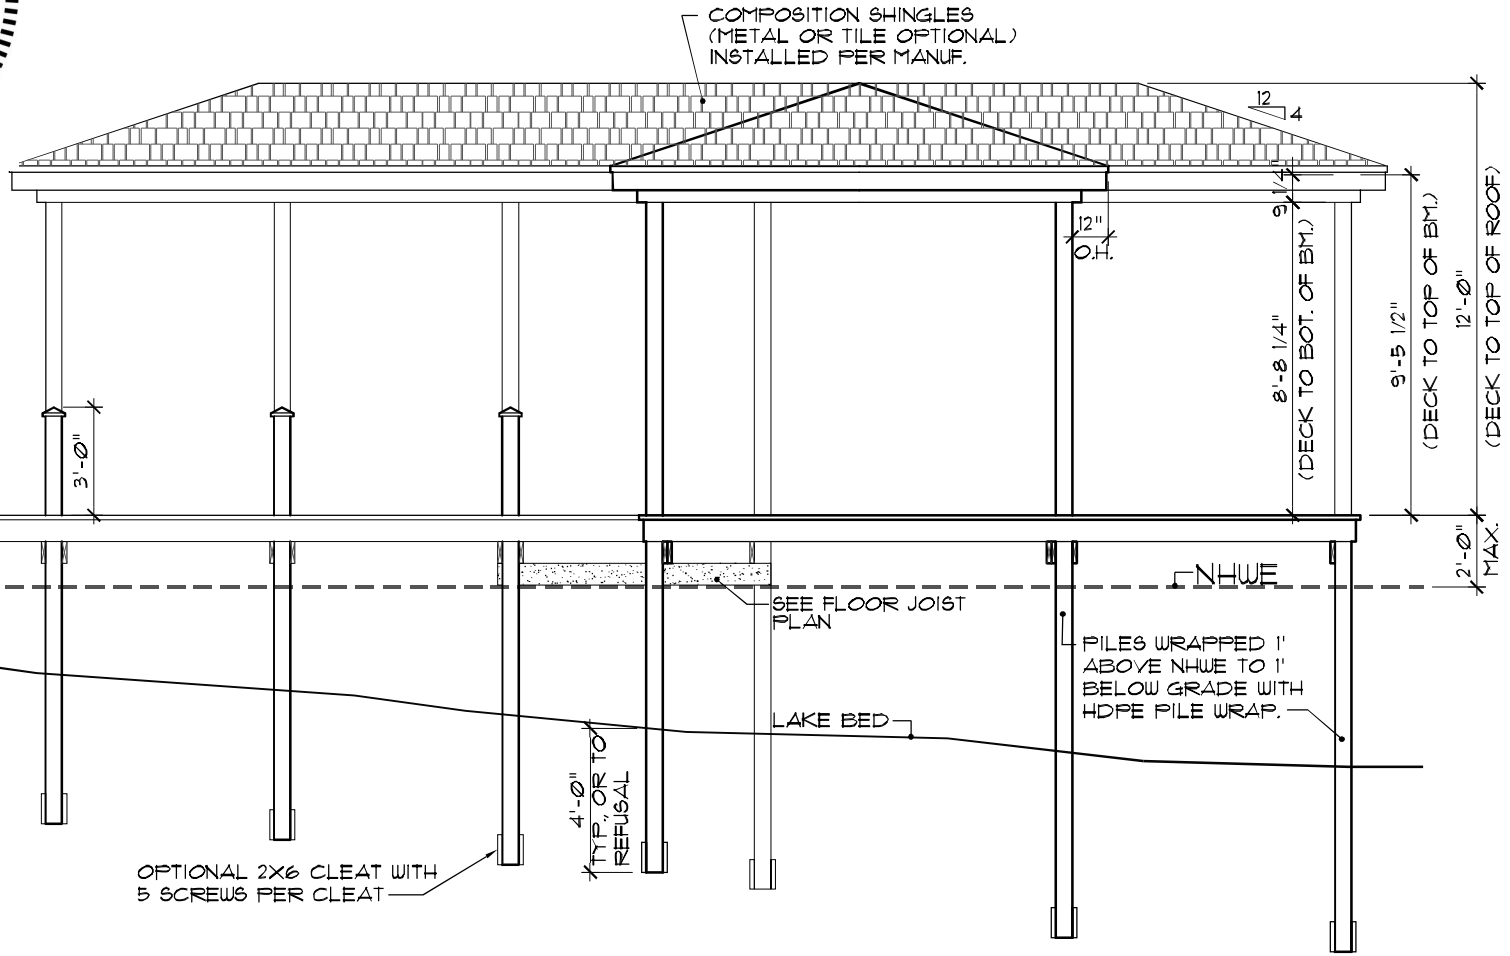

Left Elevation
SCALE: 3/16" = 1'-0"