
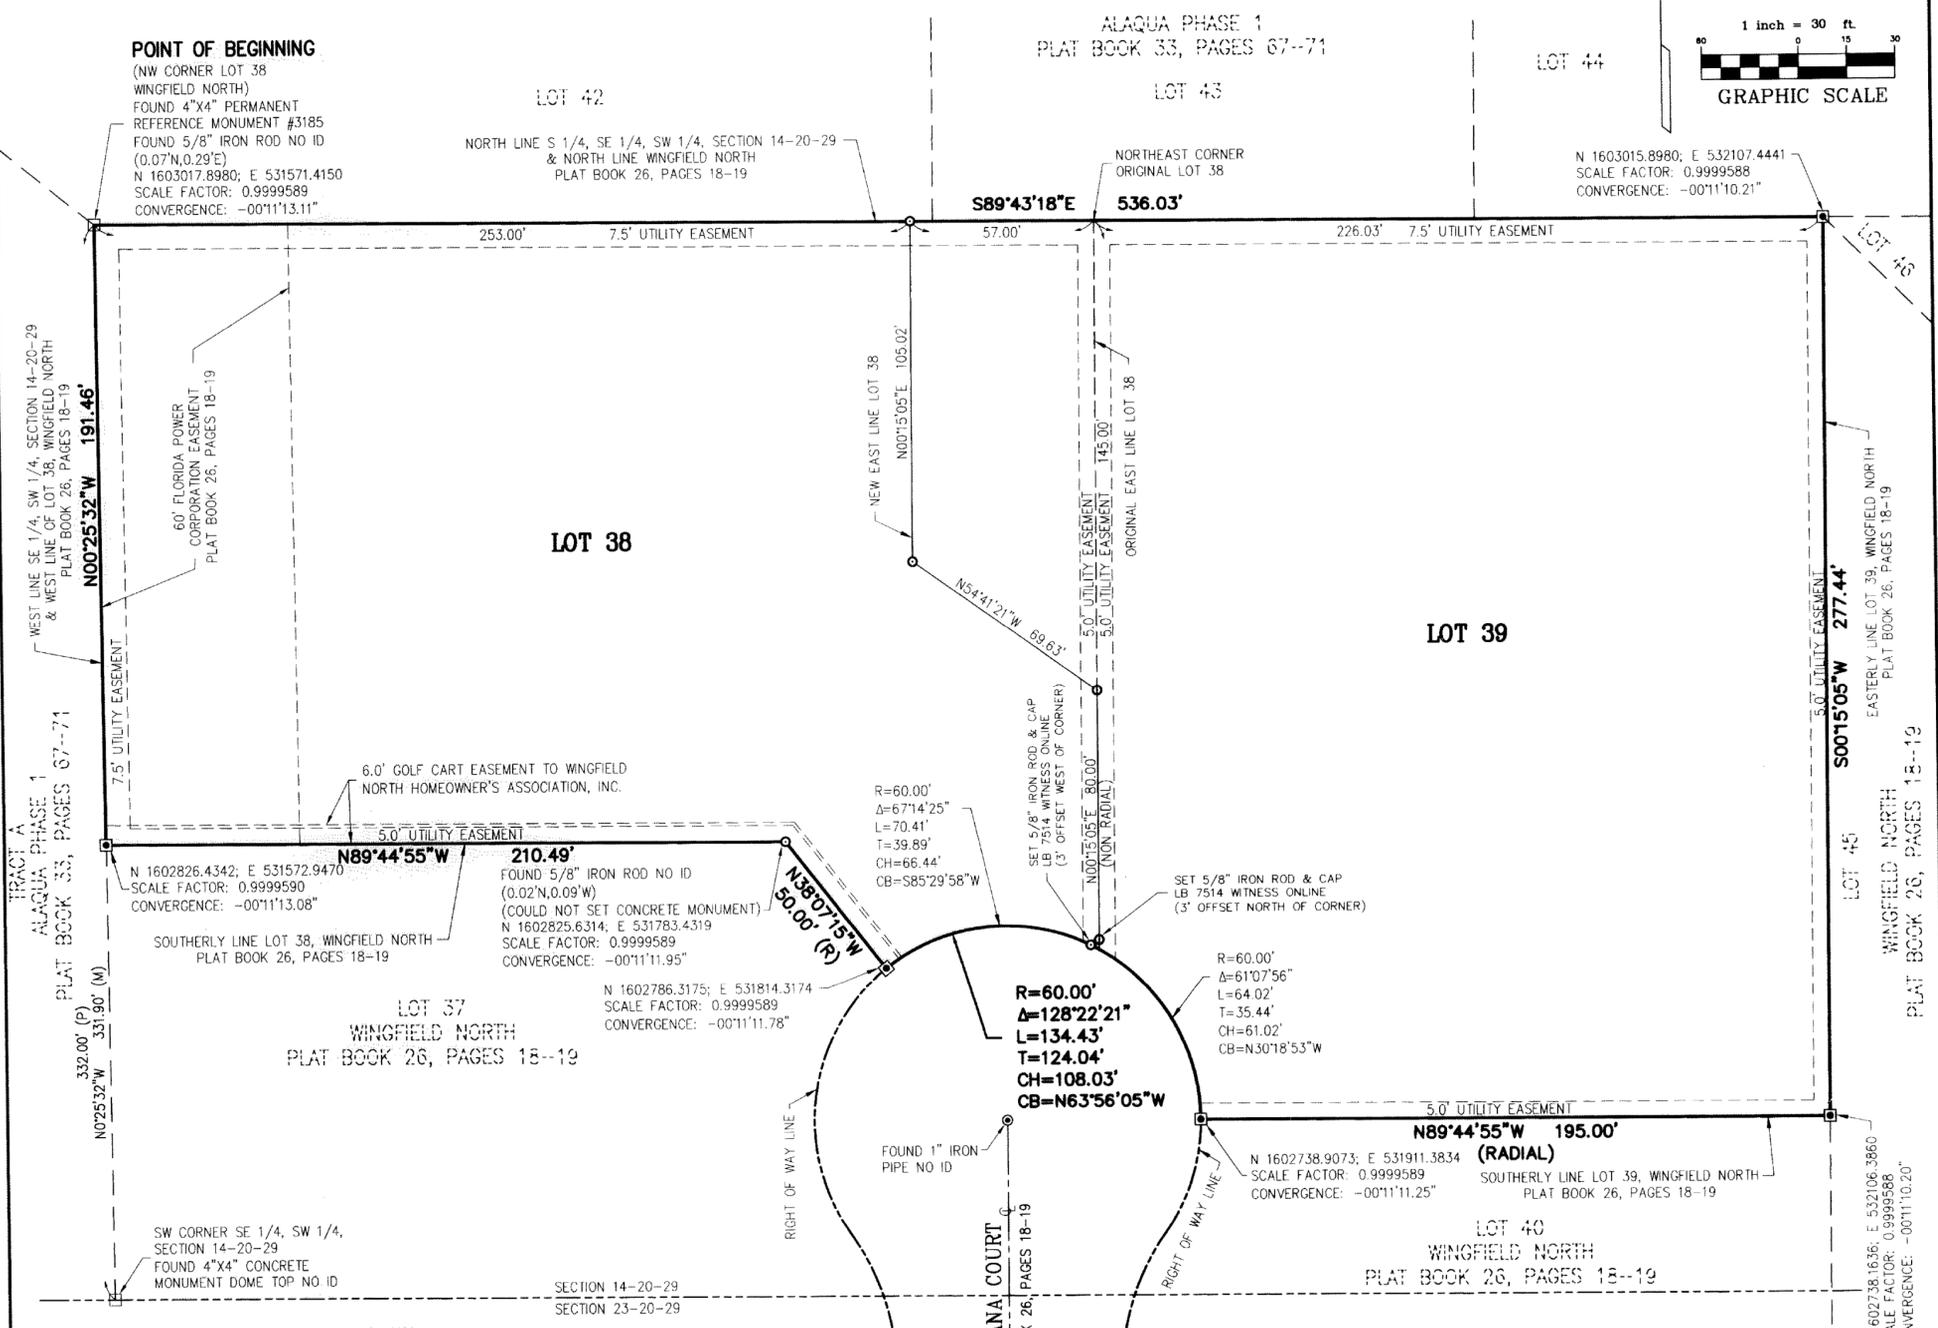


WINGFIELD NORTH PARTIAL REPLAT OF LOTS 38 & 39 SHEET 2 OF 2 PLAT BOOK 79 PAGE 82
A REPLAT OF LOTS 38 AND 39, WINGFIELD NORTH (PLAT BOOK 26, PAGES 18 AND 19)
LYING IN SECTION 14, TOWNSHIP 20 SOUTH, RANGE 29 EAST,
SEMINOLE COUNTY, FLORIDA.

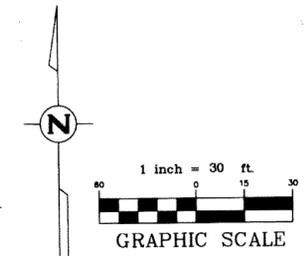

- LEGEND**
- PERMANENT REFERENCE MONUMENT - SET 4"x 4" CONCRETE MONUMENT WITH DISC STAMPED "BESH PRM LB #7514"
 - PERMANENT REFERENCE MONUMENT - FOUND 4"x 4" CONCRETE MONUMENT AS NOTED
 - ⊙ PERMANENT CONTROL POINT - FOUND 1" IRON PIPE NO ID
 - INDIVIDUAL LOT CORNERS SET 5/8" IRON ROD & CAP LB 7514
 - LB LICENSED BUSINESS
 - Δ DELTA (CENTRAL ANGLE OF CURVE)
 - CH CHORD DISTANCE
 - CB CHORD BEARING
 - T TANGENT LENGTH
 - C CENTERLINE
 - (R) RADIAL LINE
 - R RADIUS
 - L LENGTH
 - PLS PROFESSIONAL LAND SURVEYOR
 - P PLAT
 - (M) MEASURED
 - ID IDENTIFICATION

NOTICE:
 PCP'S AND LOT CORNERS (177.091 (8) (9) F.S.) ALL PCP'S AND LOT CORNERS MUST BE SET PRIOR TO THE EXPIRATION OF THE MAINTENANCE BOND. THE PROFESSIONAL SURVEYOR RESPONSIBLE FOR SETTING THE MONUMENTATION WILL NOTIFY THE COUNTY SURVEYOR IN WRITING OF SAME.

BESH
BOOTH ERN STRAUSMAN HOTT, INC.
 ENGINEERS • SURVEYORS • LAND PLANNERS

350 North Sinclair Ave. Office: 352.343.8481
 Tavares, Florida 32778 Fax: 352.343.8495
 LICENSED BUSINESS 7514 www.besandh.com