

**Pool Specs**  
 SIZE 14x24 PERIMETER: 120  
 SQUARE FOOT: 484 RETURNS: 4  
 DRAINS: 2 channel SWIMMERS: 1  
 DEPTH: 36 EXT GALLONS 10289  
 Coping Material: travertine SIZE 1 1/4  
 Interior Finish: PEBBLE ves 101433 bls


**Spa Specs**  
 PERIMETER: 80 Height ±12 SF: 90  
 JETS: 8 FLOOR RETURNS: 2  
 DRAINS: 1 channel SPILLWAY LENGTH (ft): 80  
 SPA BEAM THICKNESS: 12 BLOWER H.P. 1.5  
 INTERIOR FINISH: PEBBLE ocean bls

**Tile Specs**  
 POOL TILE n/a  
 SPA TILE n/a  
 POOL L.F. SPA L.F.  
 TILE JOINTS n/a  
 RISER HEIGHT L.F.  
 NOTES:

**Deck Specs**  
 DECK TYPE travertine  
 DECK S.F. LANT S.F.  
 COPING TYPE L.F.  
 DRAIN TYPE L.F.  
 FOOTER L.F. SIZE  
 TURN: DOWN / UP L.F.

**Equipment**  
 POOL PUMP jandy 2.7 flo pro  
 SECONDARY PUMP 2.7 flo pro  
 FILTER JANDY CS 200  
 AUTOMATION i aqua link  
 SALT SYSTEM aqua pure  
 HEATER jandy heat / cool pump  
 Jandy gas heater h400 L.P.

lights: jandy infinite colors  
 24WATT 8  
 POOL 6 SPA 2  
 LIGHT SWITCH / REMOTE  
 RUN TO EQUIPMENT 40

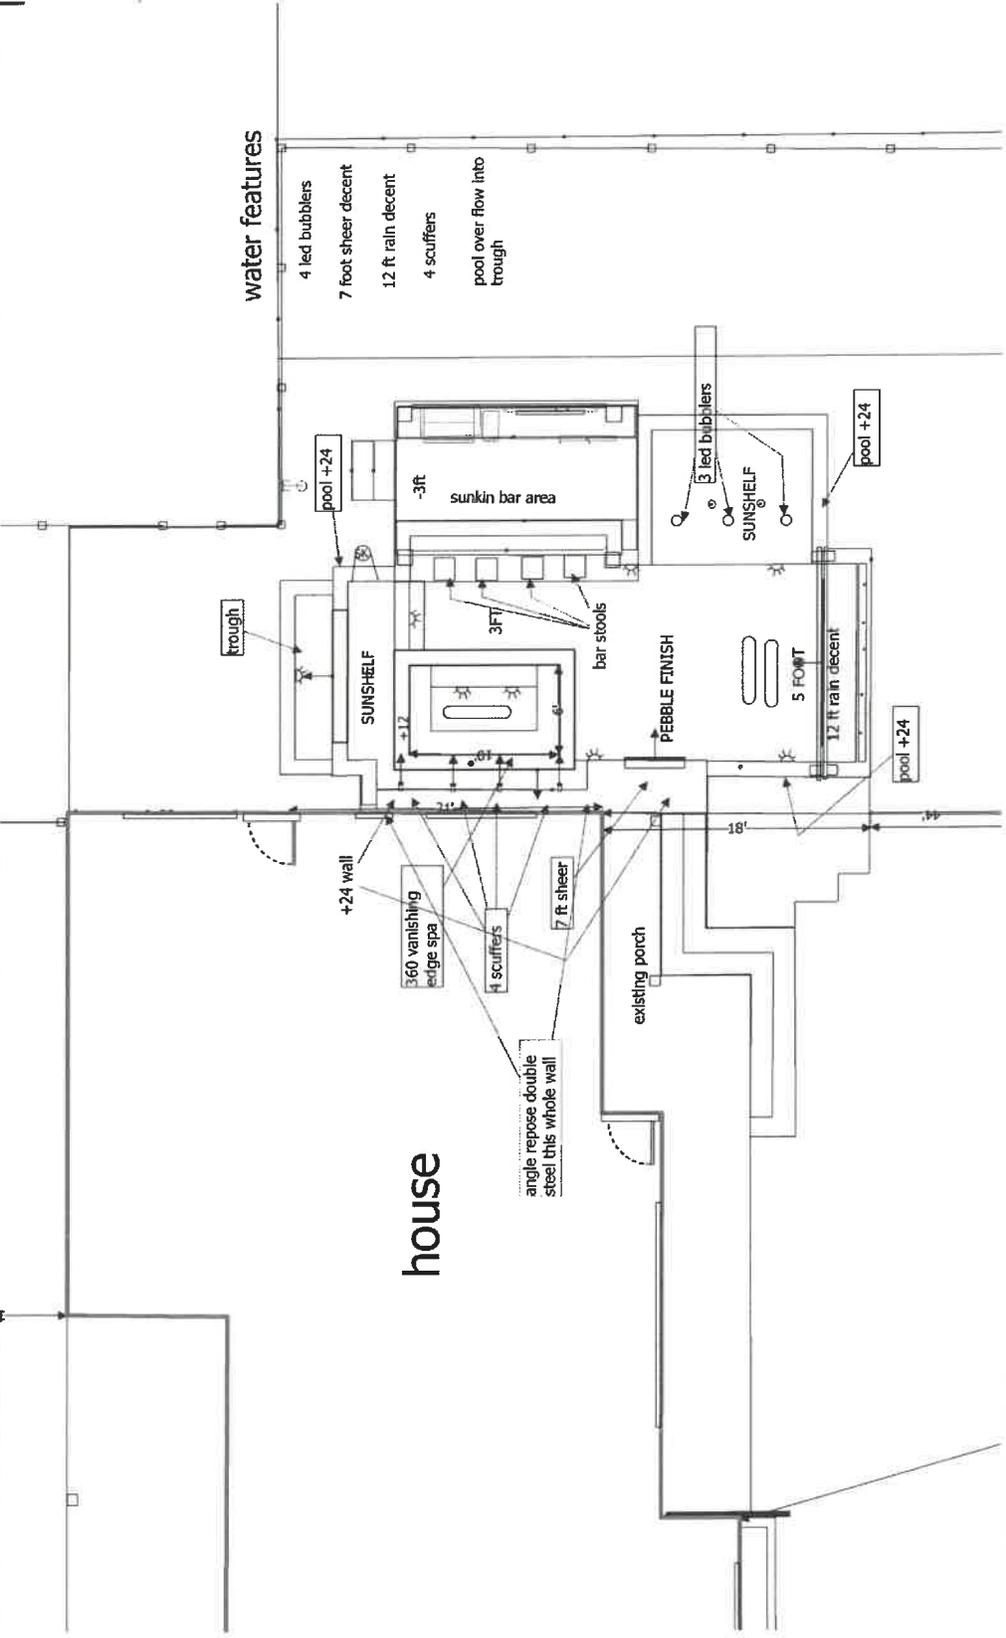

**REMOVE BEFORE DIG**  
 pavers 700  
 FENCE PANELS  
 TREES  
 CONCRETE

Client Name: Robble Taylor  
 Client Phone: 321-229-2474  
 Address: 601 lake shore dr  
 City: maitland  
 State/Province: fl  
 Zip/Postal Code: 32751  
 Client Email:

**NEXT LEVEL**  
**POOLS AND SPAS**  
 1555 N. MAITLAND AVE  
 MAITLAND FL 32751  
 321-972-9002