


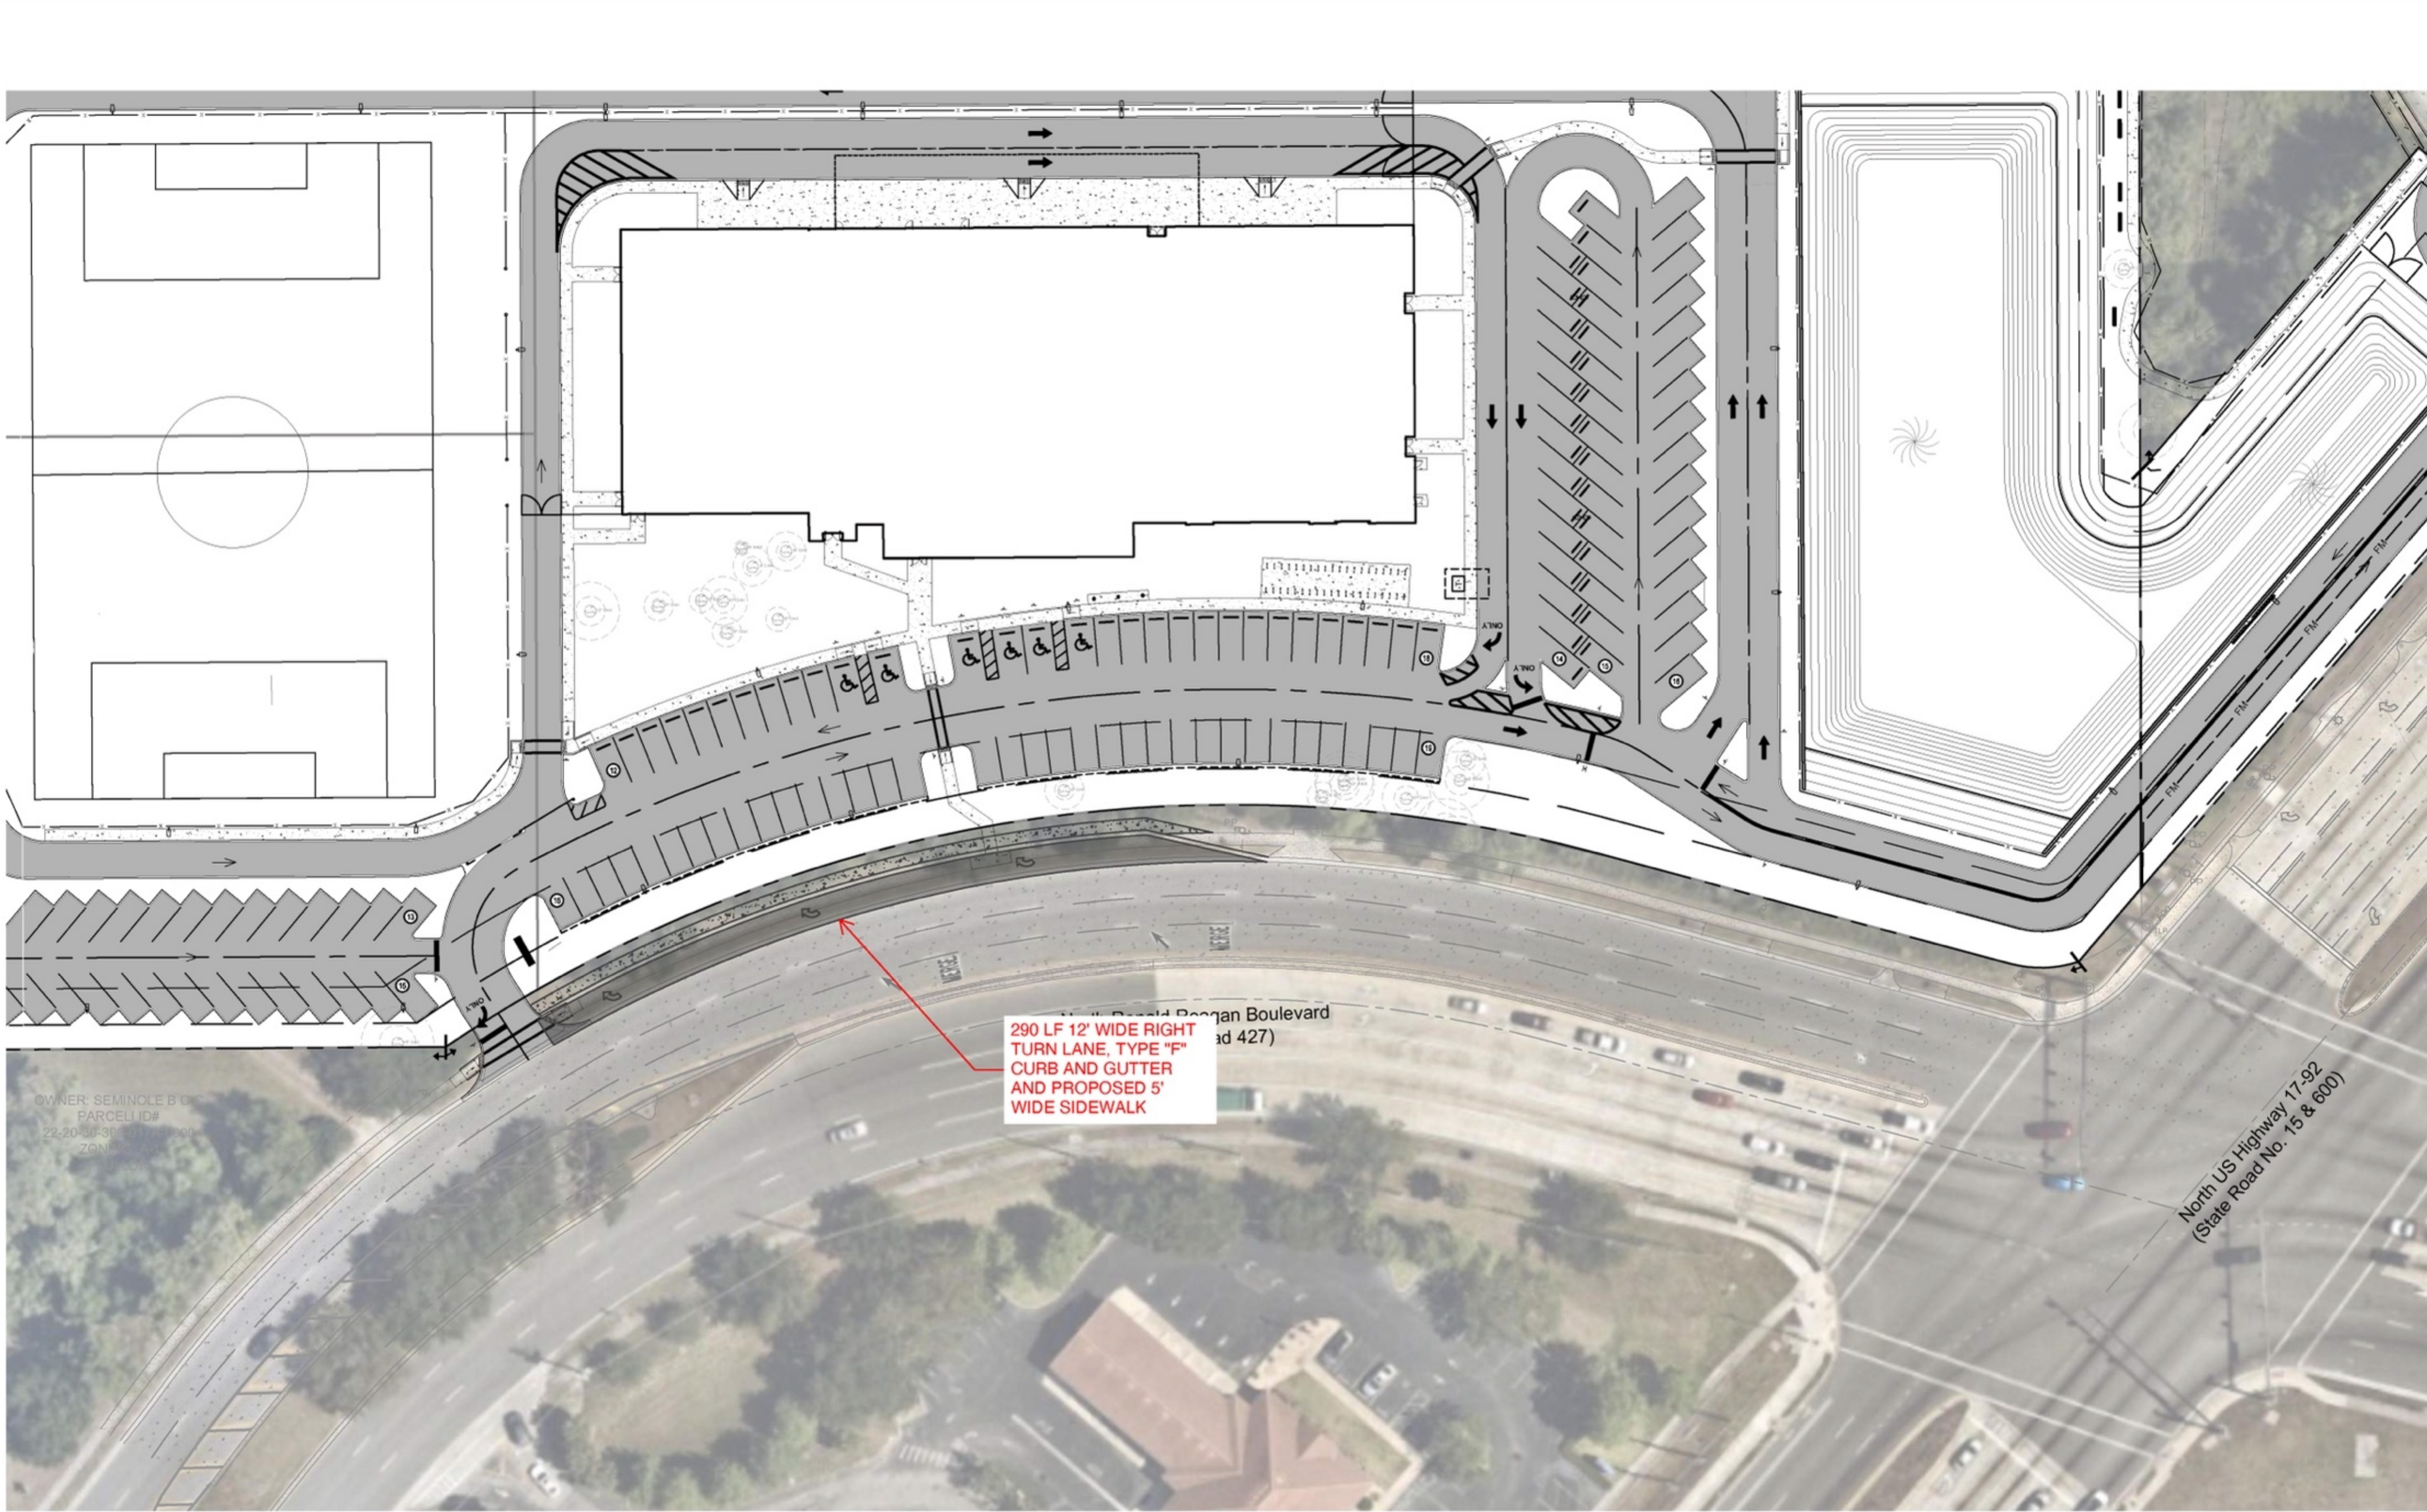

OWNER: SEMINOLE B.O.C.
PARCEL ID# 22-20-30-30-001-0000
ZONING: S-100
COUNTY: SEMINOLE

290 LF 12' WIDE RIGHT
TURN LANE, TYPE "F"
CURB AND GUTTER
AND PROPOSED 5'
WIDE SIDEWALK

North US Highway 17-92
(State Road No. 15 & 600)

SEMINOLE SCIENCE
SCHOOL EXPANSION

SEMINOLE COUNTYFLORIDA

KIMLEY»HORN

© 2024 KIMLEY-HORN AND ASSOCIATES, INC.
200 S. ORANGE AVENUE, SUITE 600, ORLANDO, FL 32801
PHONE: (407) 898-1511
WWW.KIMLEY-HORN.COM REGISTRY NO. 35106

LICENSED PROFESSIONAL

JEFFREY R. SWISHER, P.E.
FLORIDA LICENSE NUMBER 60275

KHA PROJECT 149676019

DATE 11/27/2024

SCALE AS SHOWN

DESIGNED BY VNT

DRAWN BY VNT

CHECKED BY JRS

REVISIONS

DATE

BY

11/27/2024

VNT

REVISIONS

DATE

BY

11/27/2024

VNT