


CECELIA DR (3153) VARIANCES

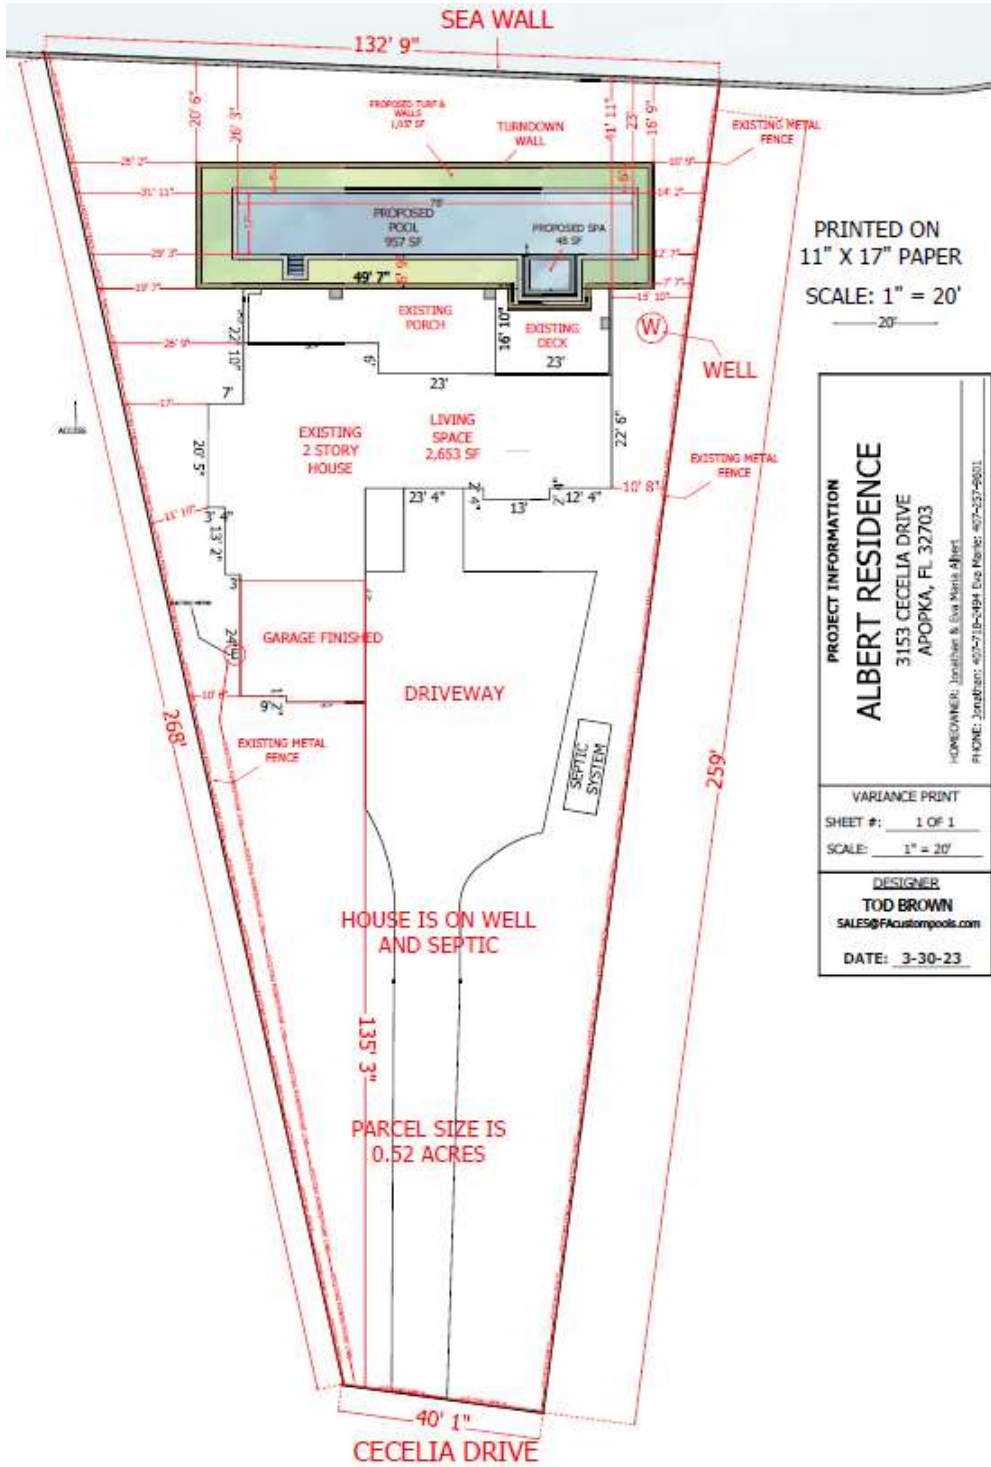

PRINTED ON
11" X 17" PAPER
SCALE: 1" = 20'

PROJECT INFORMATION	
ALBERT RESIDENCE	
3153 CECELIA DRIVE APOPKA, FL 32703	
<small>HOMEOWNER: Jonathan & Eva Marie Albert PHONE: Jonathan: 407-271-8044 Eva Marie: 407-257-6801</small>	
VARIANCE PRINT	
SHEET #:	1 OF 1
SCALE:	1" = 20'
DESIGNER	
TOD BROWN	
SALES@FACustomPools.com	
DATE:	3-30-23