


JULY 25

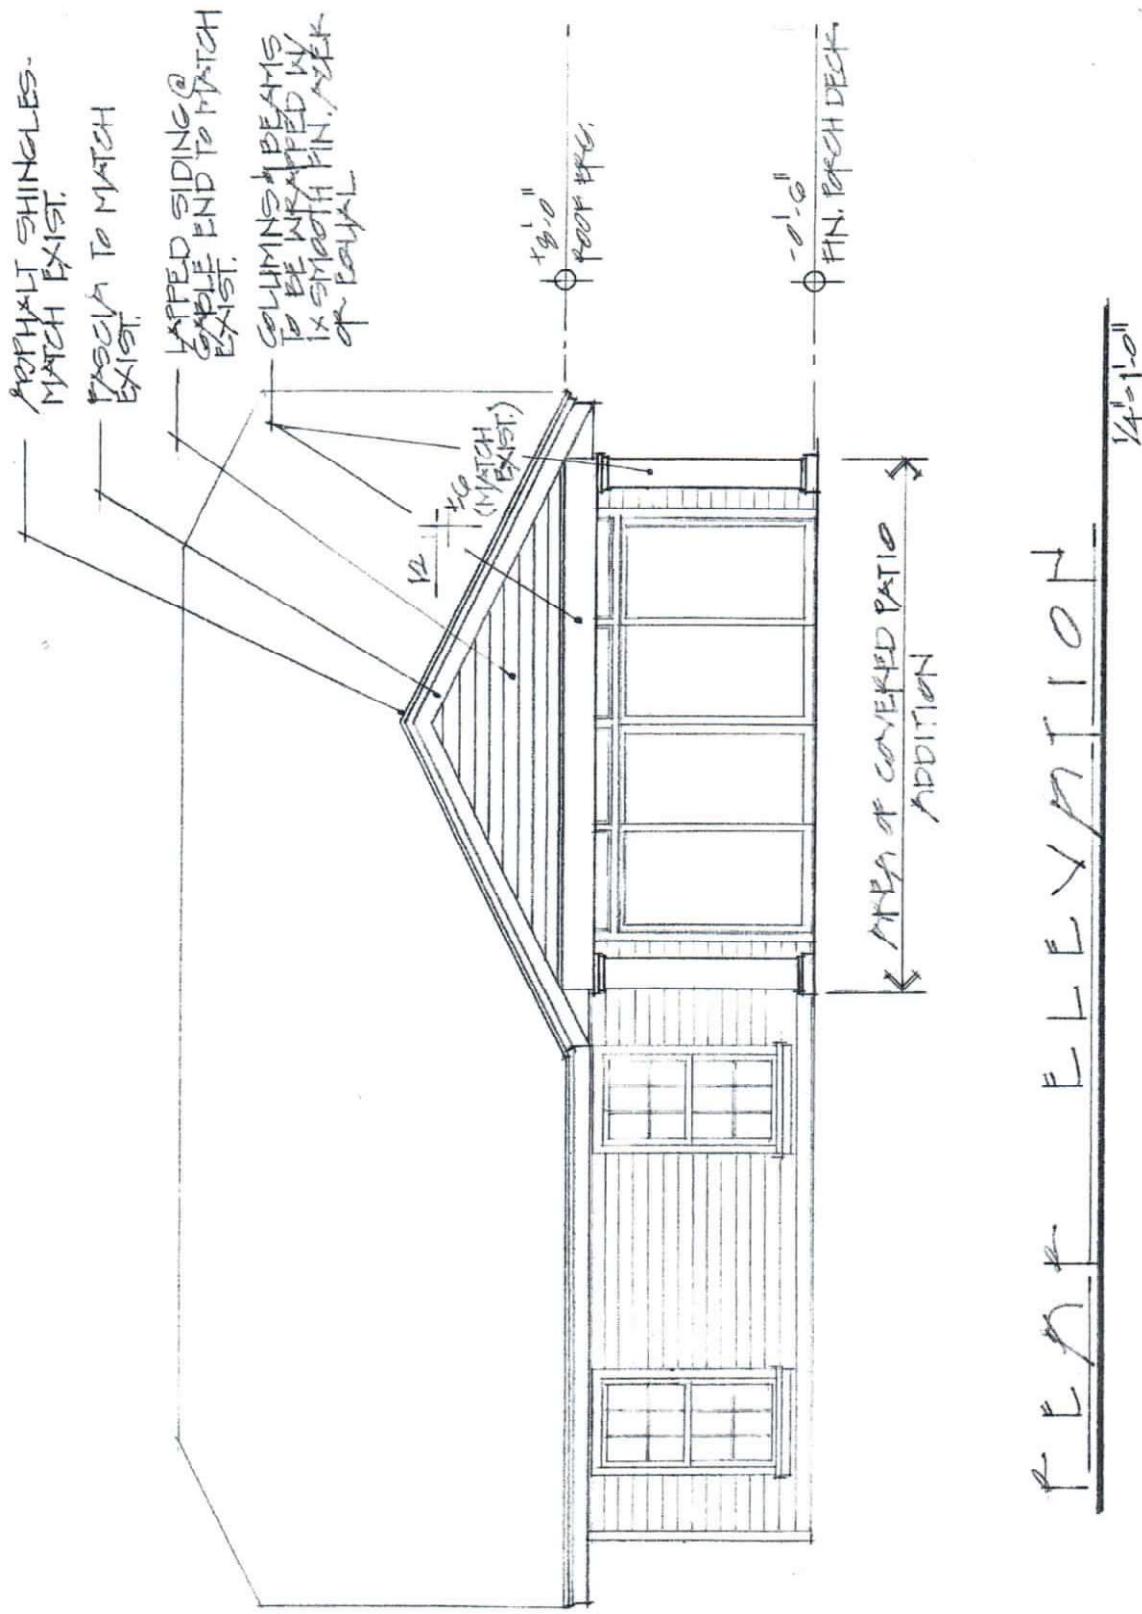

COVERED PATIO ADDITION.



Sheet 25



MC CAIN NORRIS DESIGN
172 W. PINEHURST AVE #101
WINTER PARK, FL 32789
oanda@mcainnorrisdesign.com

215 W. SKYRANCH PL. • LONGWOOD • FL
SCHNEIDER PATIO - RESIDENCE
COVELED PATIO ADDITION.

1/4" = 1'-0"

COVERED PATIO H

