



SITE PLAN

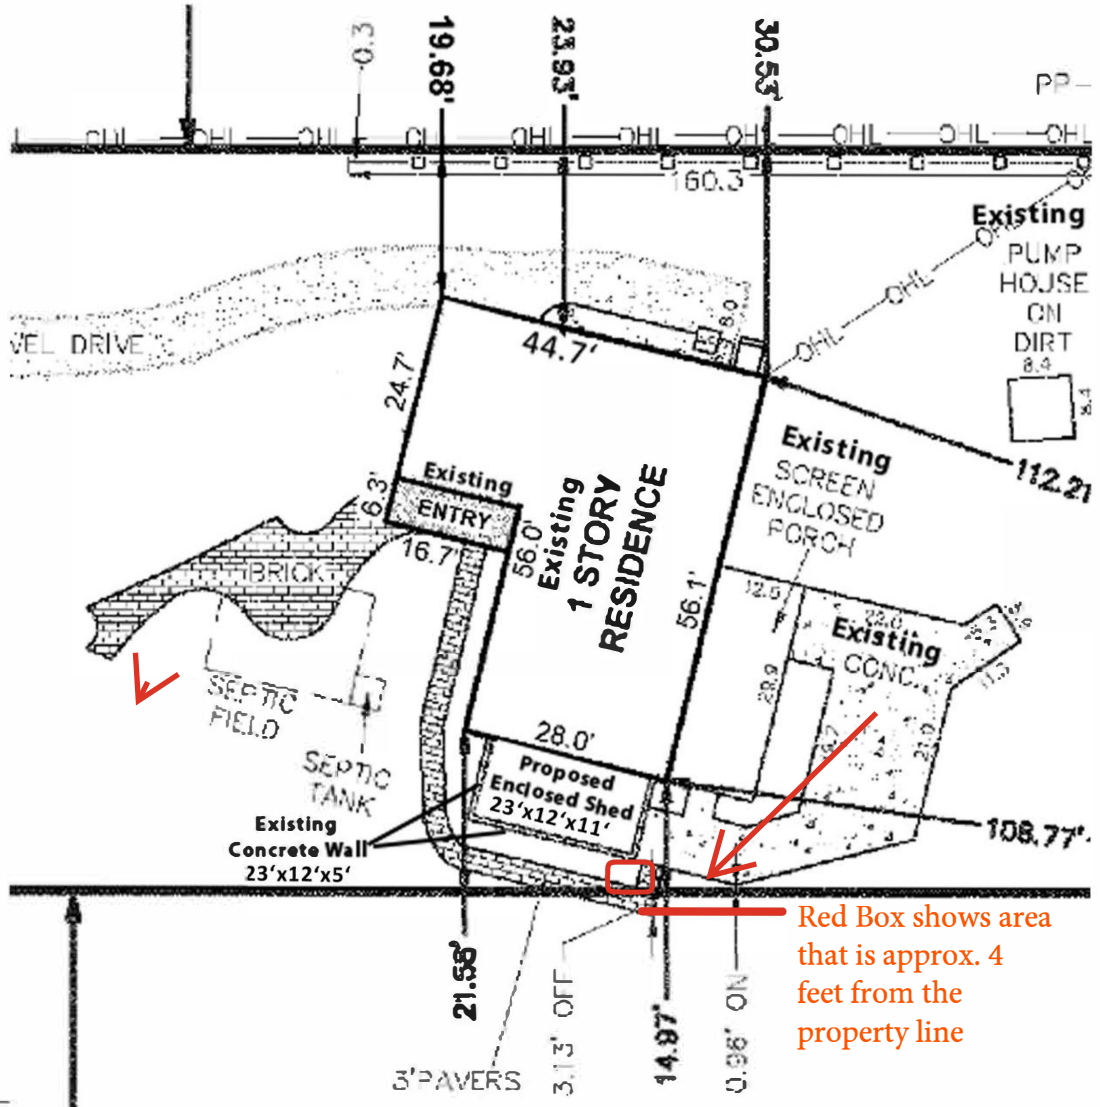

Red Box shows area that is approx. 4 feet from the property line

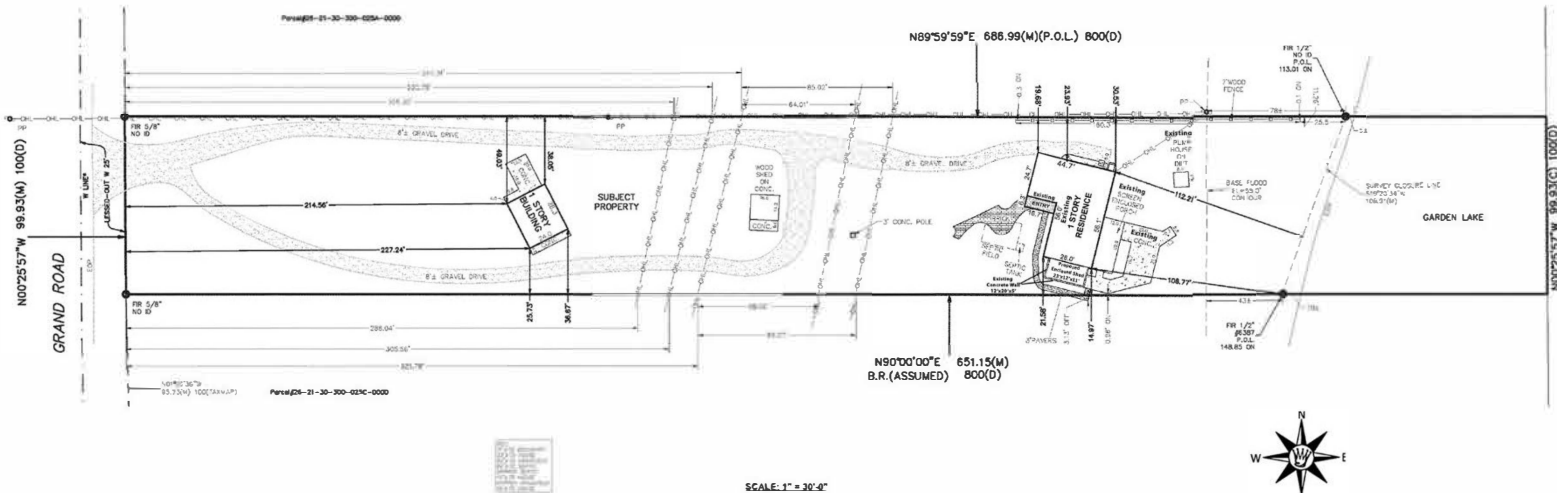

Legal Description:

The North 350 feet of the West 1/2 Chain of the Southwest 1/4 of the Southeast 1/4 of Section 26, Township 21 South, Range 30 East, Seminole County, Florida: LESS the North 250 feet of the West 1/2 Chain of the Southwest 1/4 of the Southeast 1/4 of Section 26, Township 21 South, Range 30 East, Seminole County, Florida. LESS and except the West 25 feet thereof.

Parcel ID: 26-21-30-300-025B-0000

