


Scale  
1" = 40'  
0 20 40

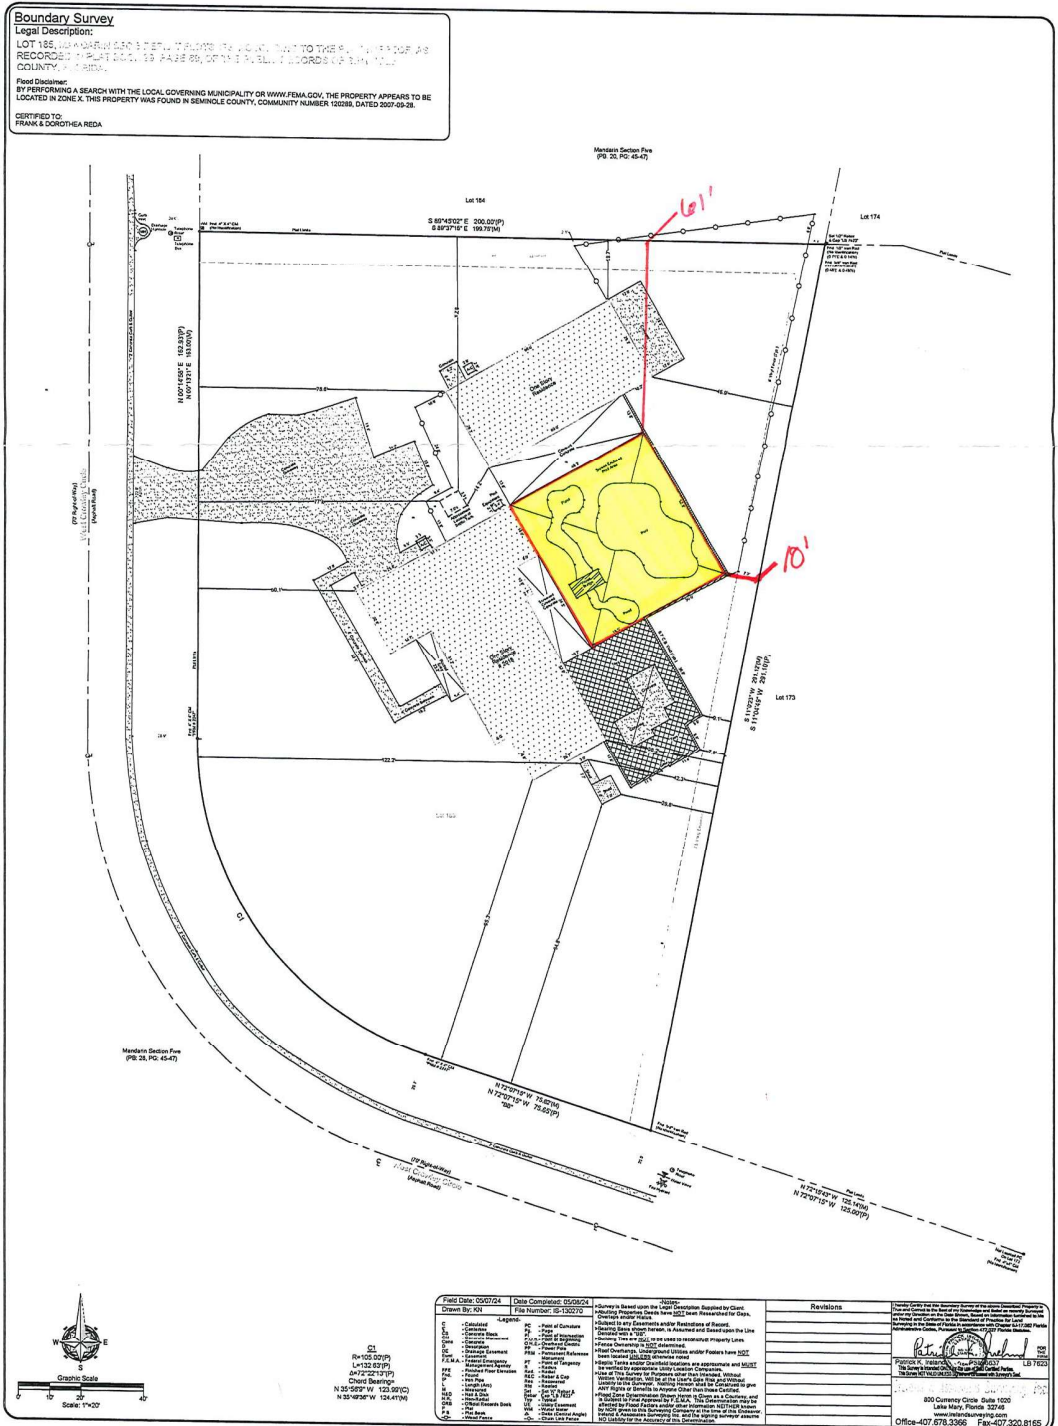

Field Date: 05/07/24	Date Completed: 05/09/24	Notes:	Drawings:																														

